
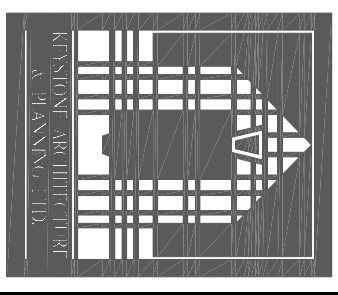
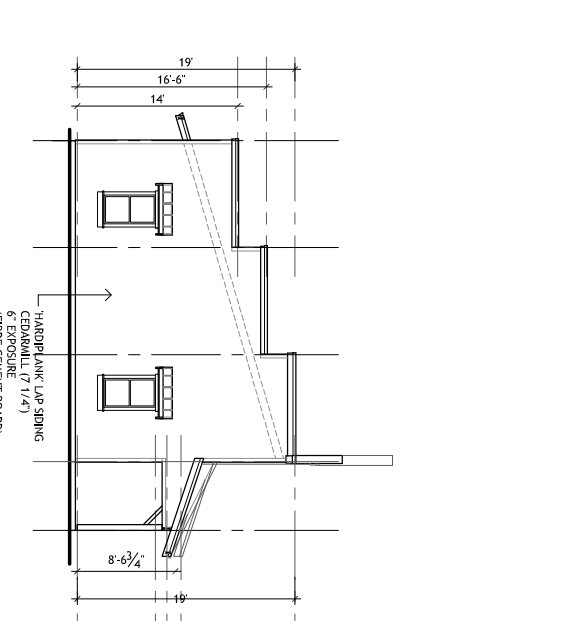
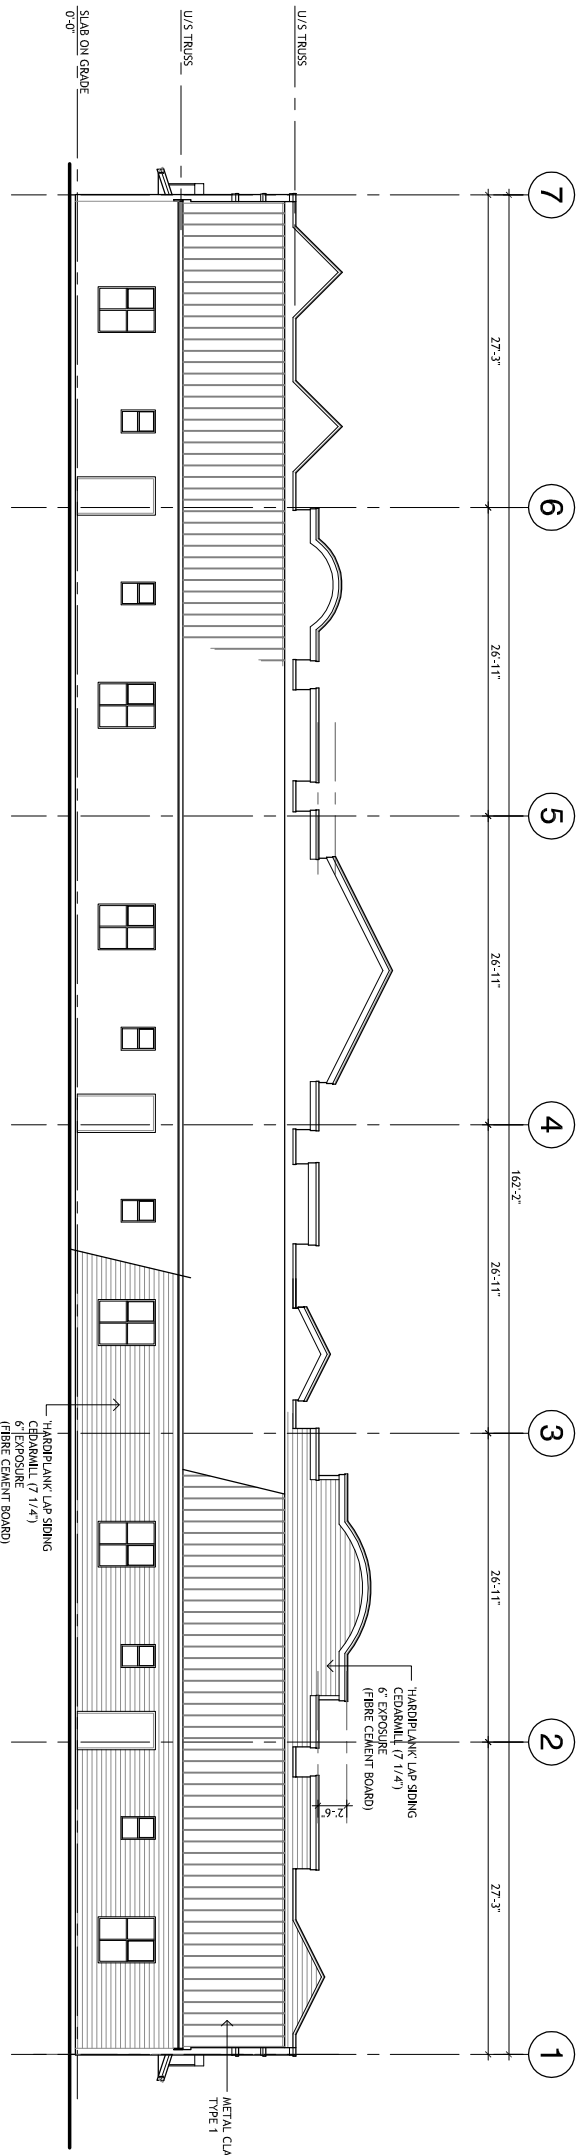
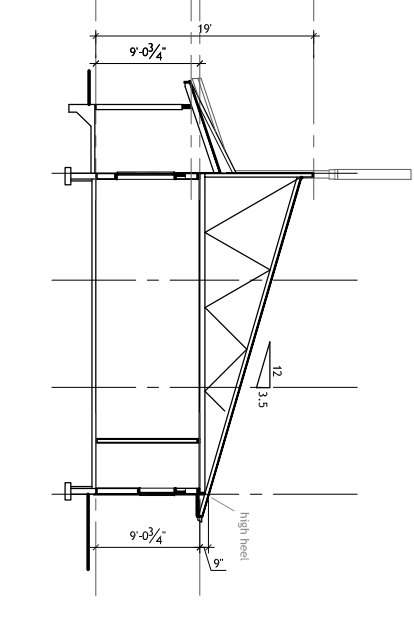
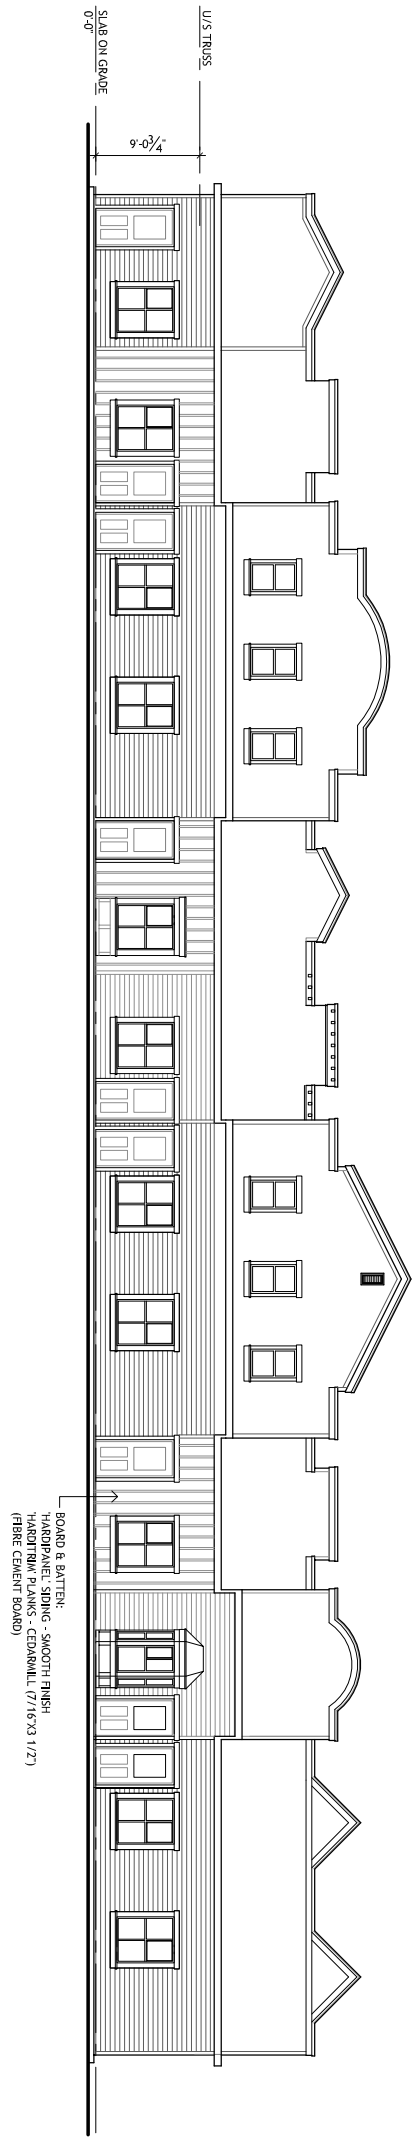
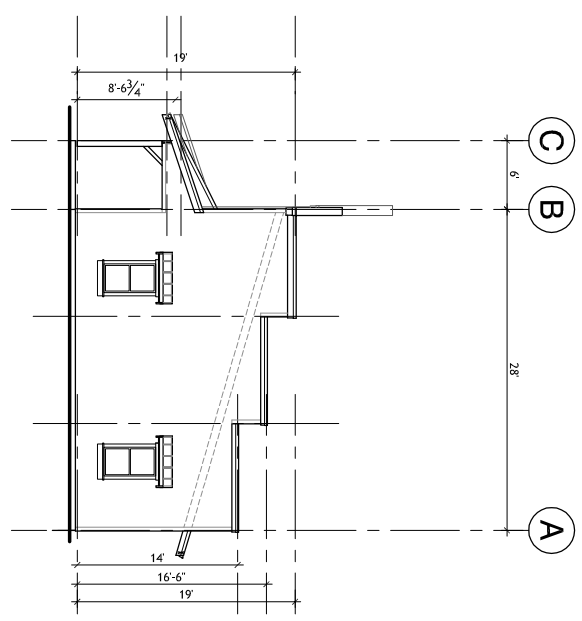


No.	Description	Date
Issues & Revisions List		

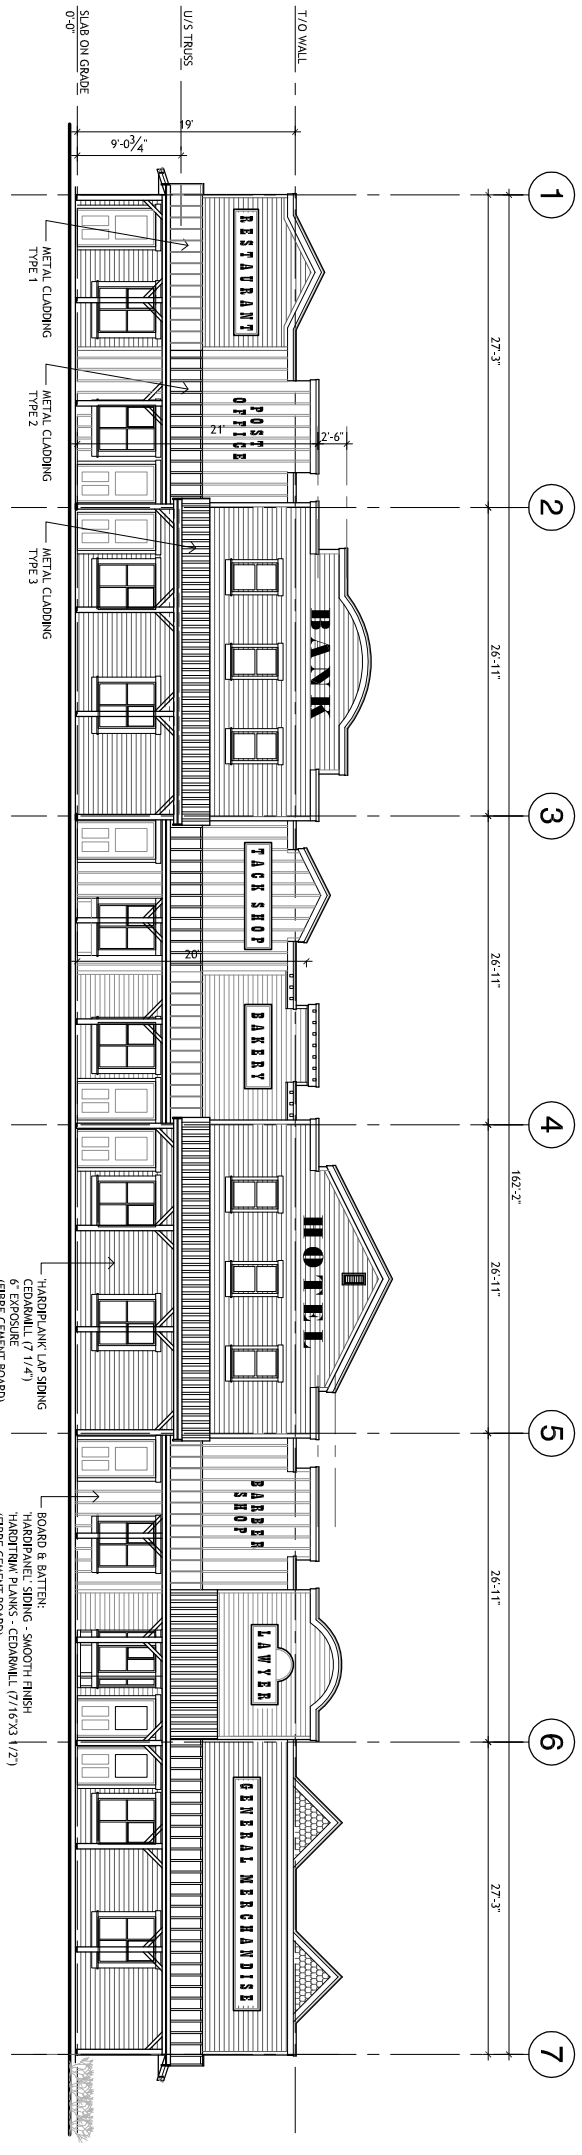

Keystone Architecture & Planning Ltd.
110 - 2881 Garden Street, Abbotsford, BC V2T 4X1
Tel: 604-853-1528 or 604-850-0577
Fax: 604-853-8128
Email: info@keystonearch.ca
Web: www.keystonearch.ca

Project	
Drawing Title	FLOOR PLAN ROOF PLAN
Scale	

Job No.:	Drawing No.
Scale: AS SHOWN	A4.0
Start Date:	
Drawn:	

Copyright Reserved. This plan and design is and all times remains the exclusive copyright of Keystone Architecture & Planning Ltd., and cannot be used without the architect's consent.

The general contractor shall check and verify all dimensions and report errors and omissions to the architect. This drawing is not to be used for construction purposes unless approved for construction.

These design documents are prepared solely for professional use. They are not to be used for representation of any kind unless made by the design professional. This drawing is not to be used for construction purposes unless approved for construction.